
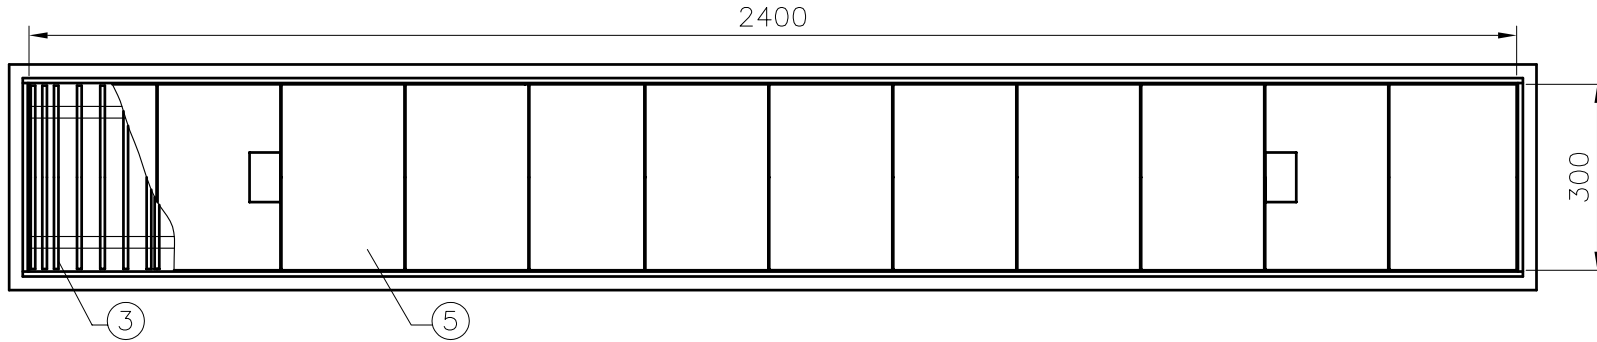
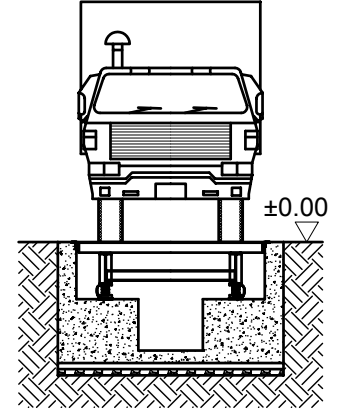


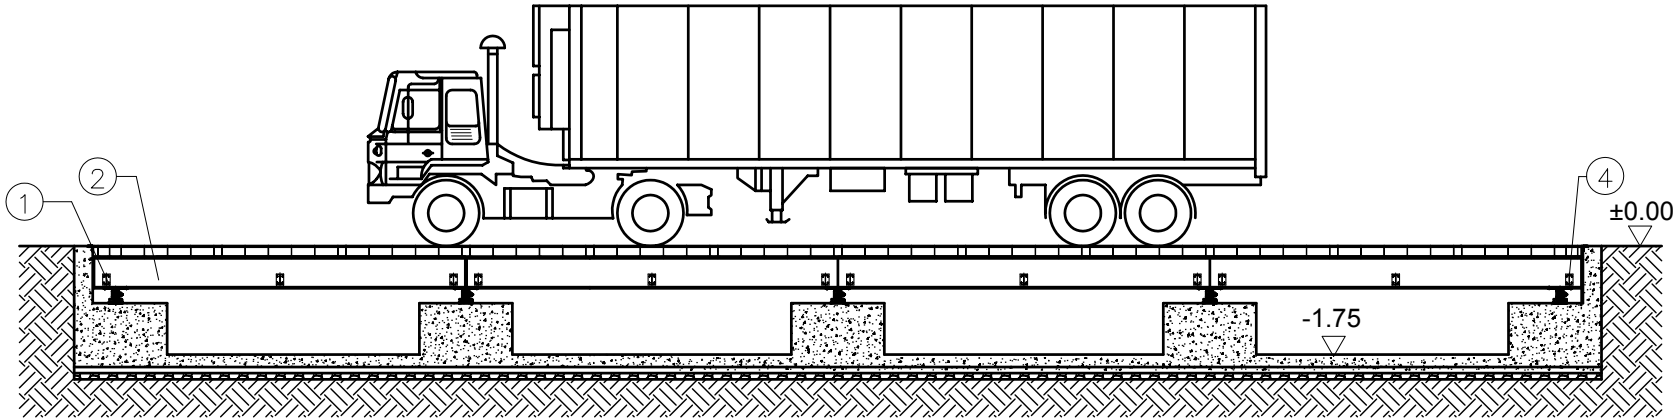

- 1-LOAD-CELL (10 Pcs)
 2-MAIN BEAM (IPE 550)
 3-TRAVERSE (NPI 200)
 4-TRAVERSE (NPI 200)
 5-COVERING SHEET (10mm)

FOR FOUNDATION ;
 VOLUME OF EXCAVATION: 193m³
 VOLUME OF CONCRETE : 58m³
 REINFORCEMENT STEEL : 3033 kg

Code		Capacity(kg)	Dimension(m)	Platform	Loadcell	Weight(kg)					
100T-DI-0324		100000	3x24	Steel	SC (10 Pcs)	16000					
DRAWN BY:B.ÇINAR			ESİT[®] LTD. www.esitscale.com								
CONTROL :V.AKGÜN											
REVISION			DESCRIPTION								
DATE		BRAND :ESİT									
☒	B	C	D	E	F	G	10/05/2007	MODEL :3x24m 100t DINO Truck Scale			